

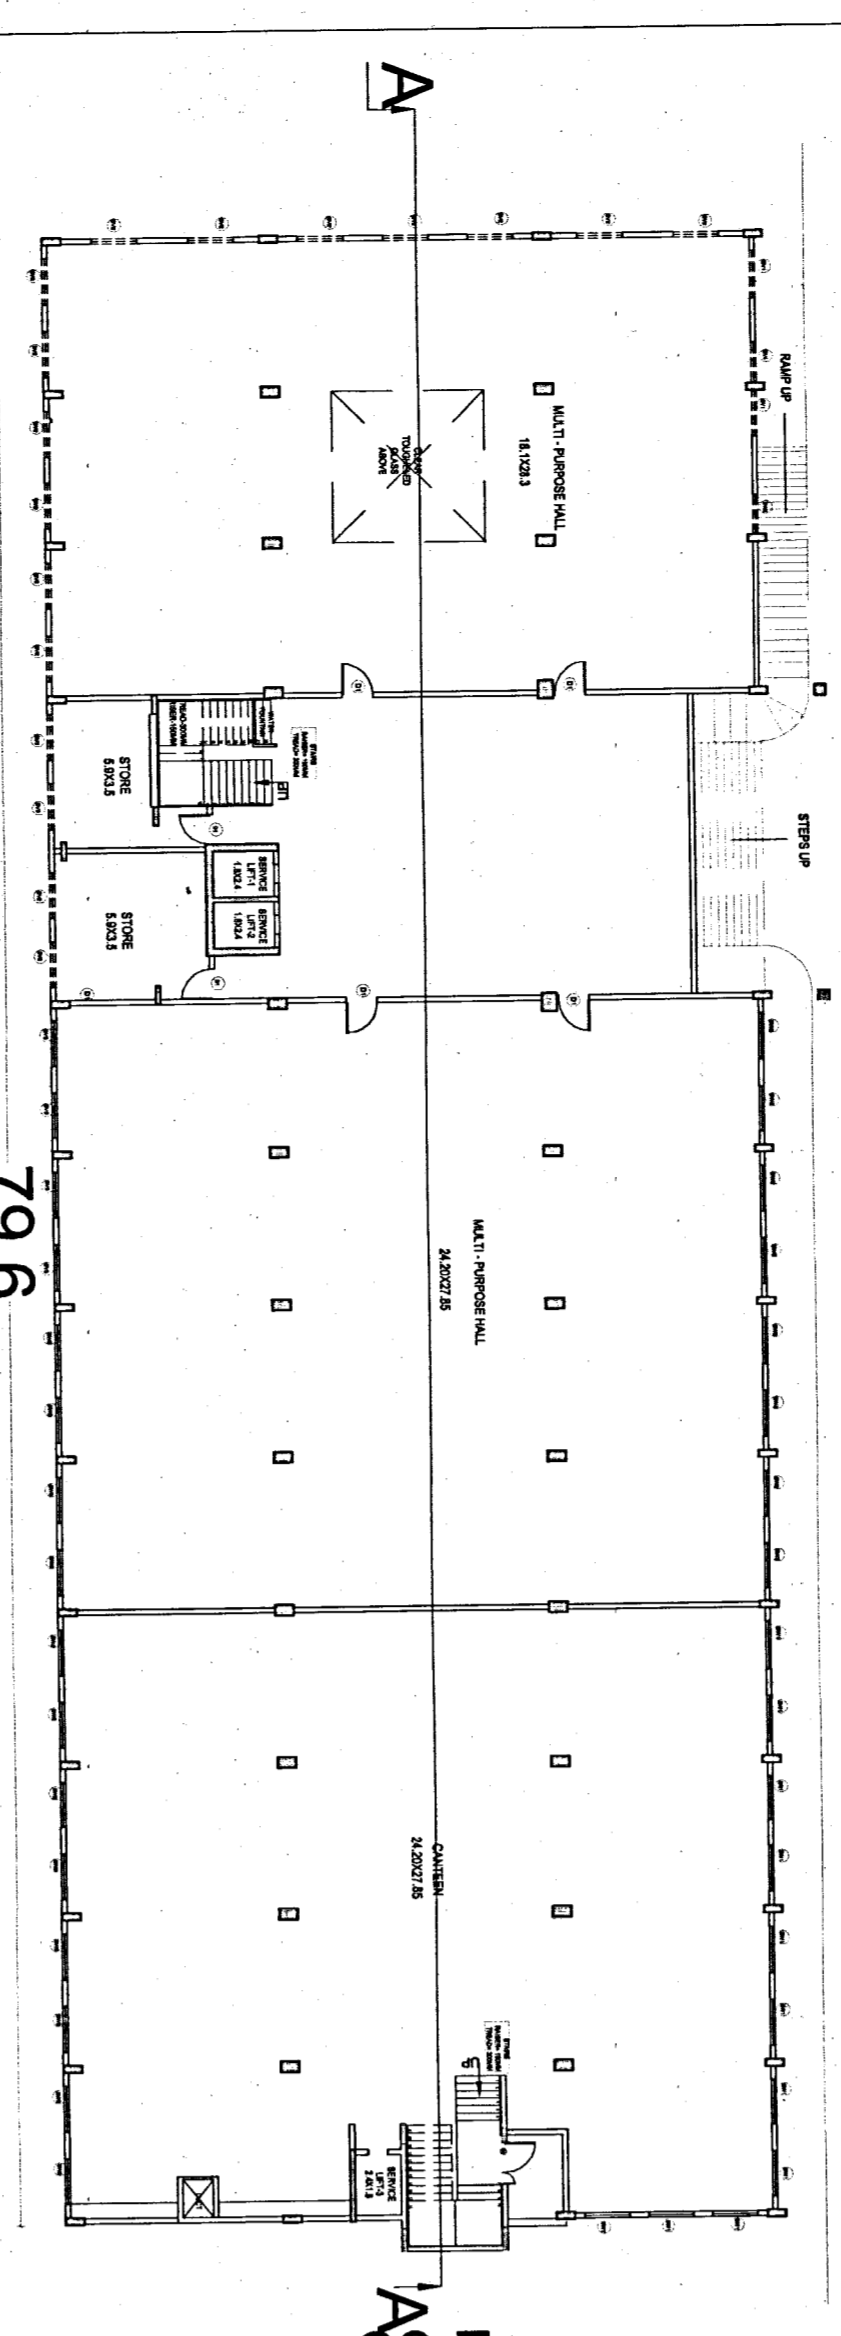
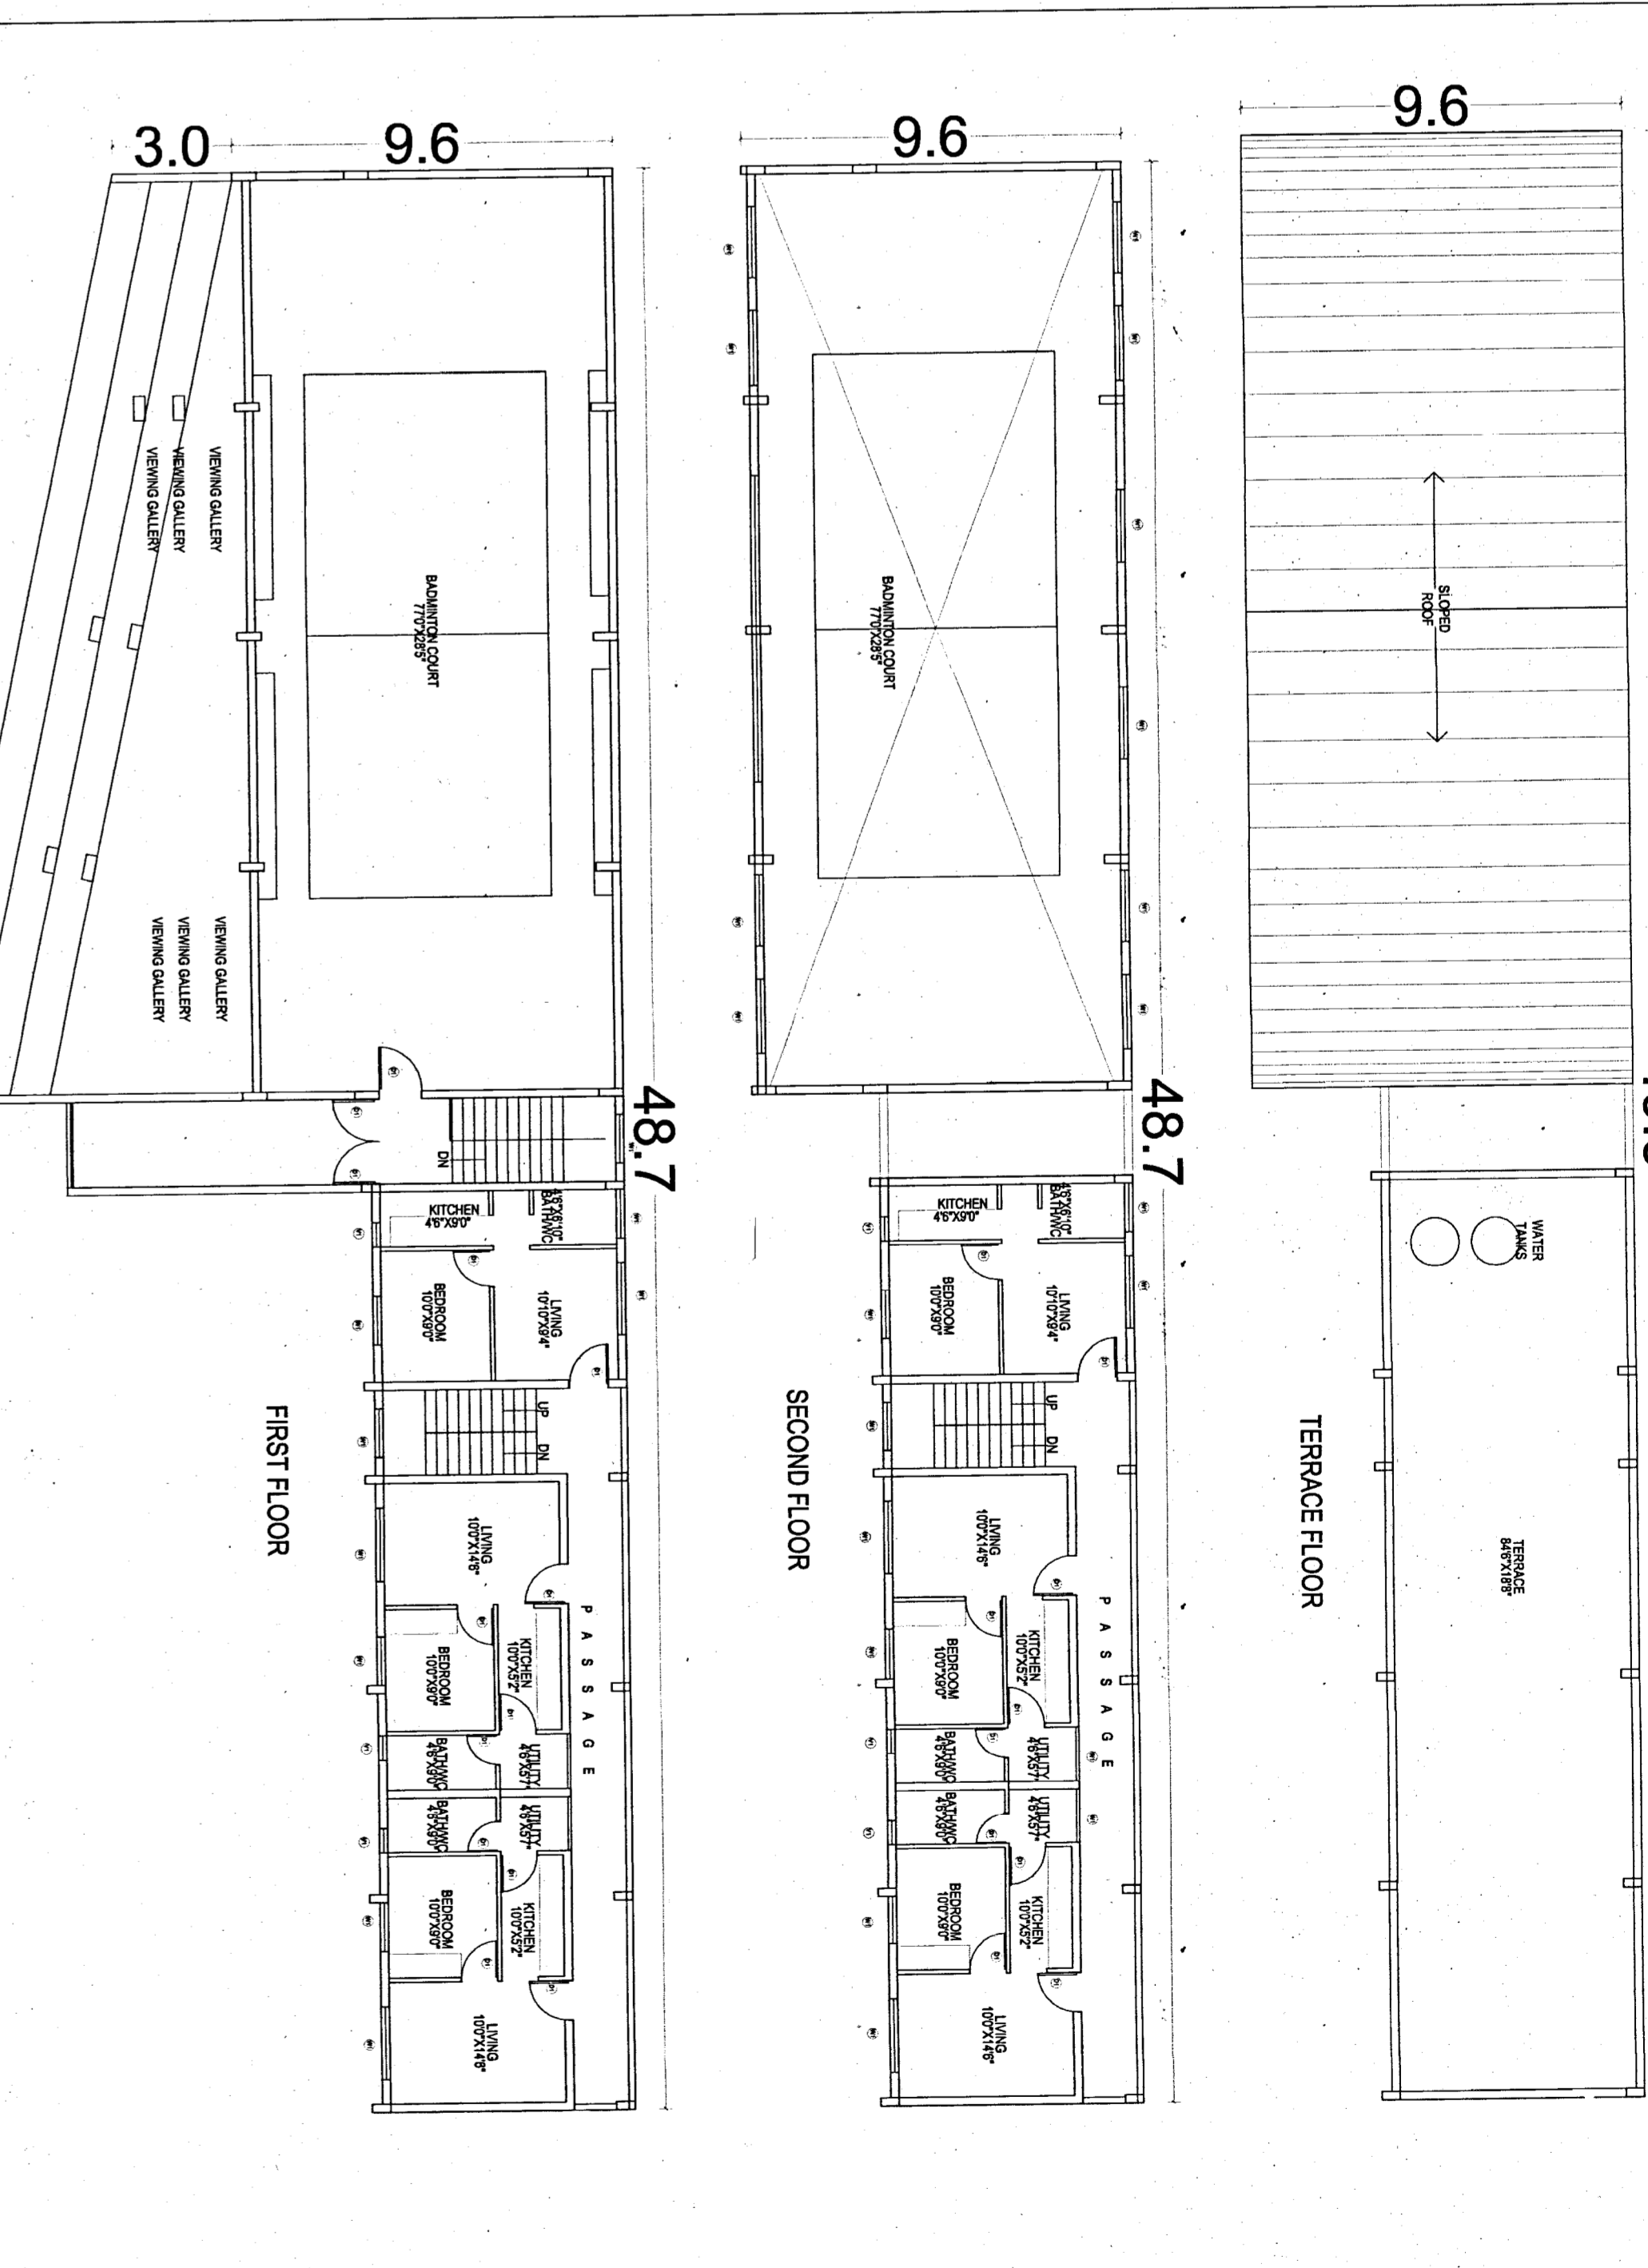



SITE PLAN
SCALE 1:600

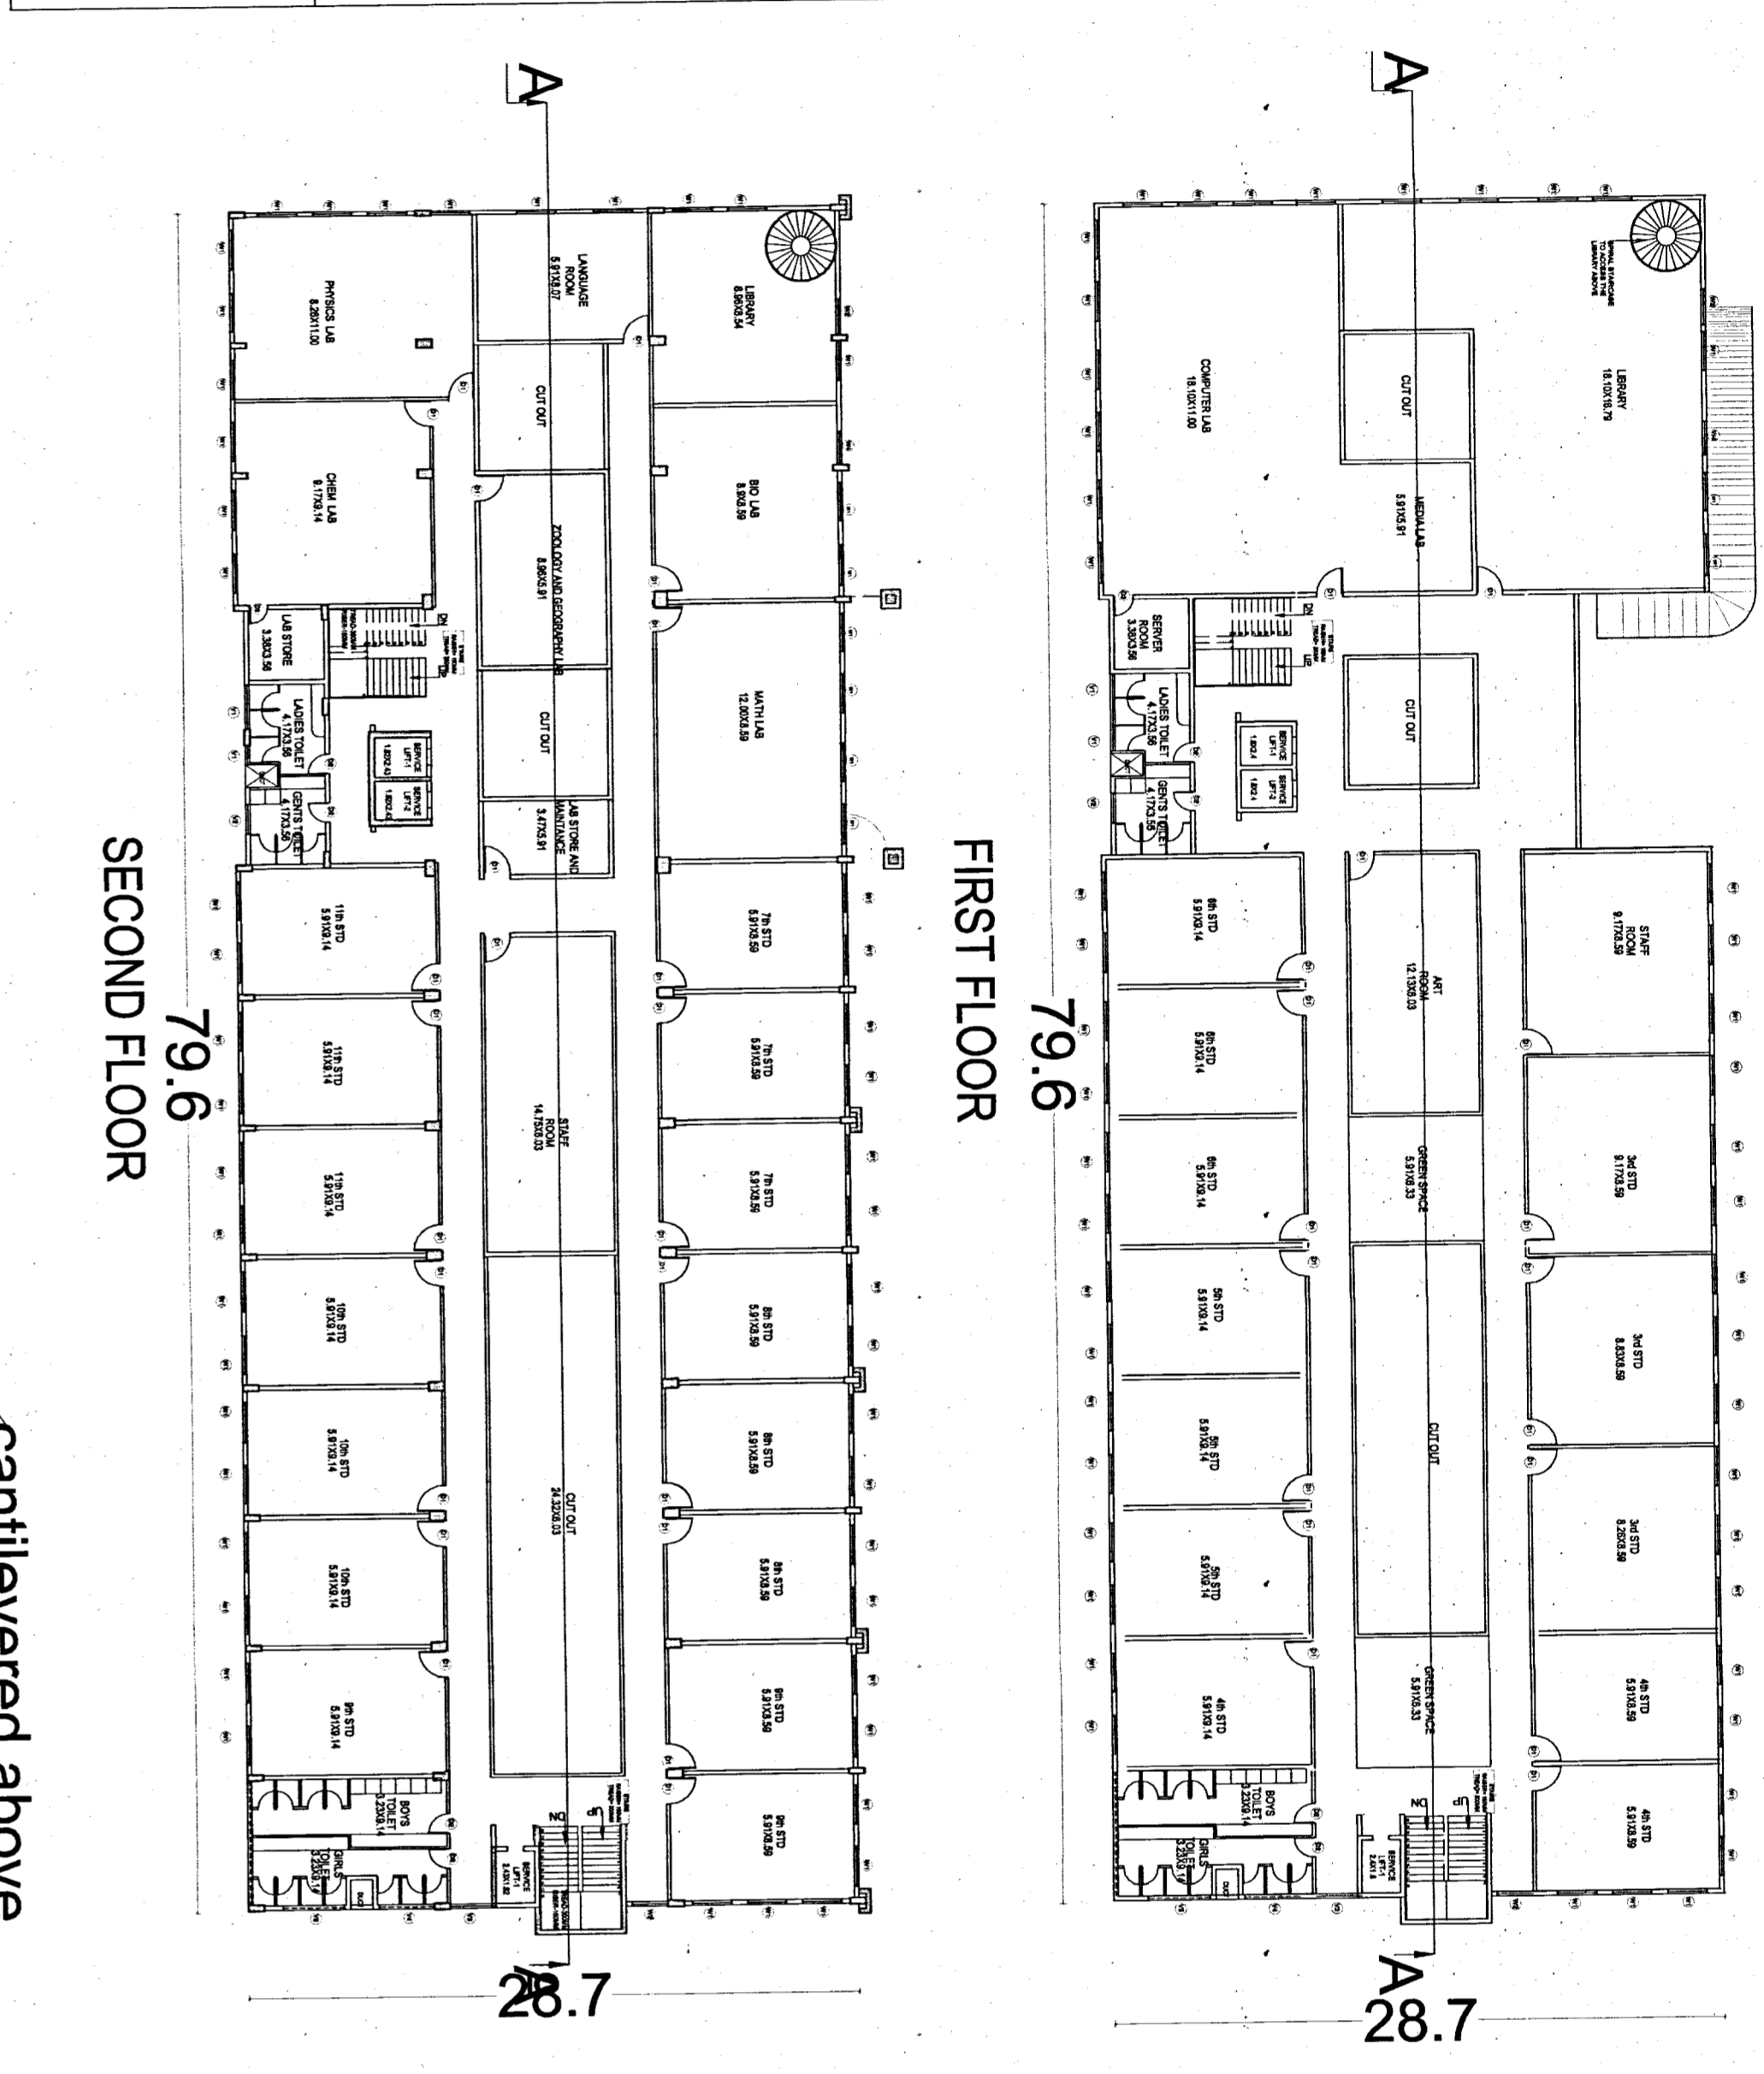


BASEMENT FLOOR

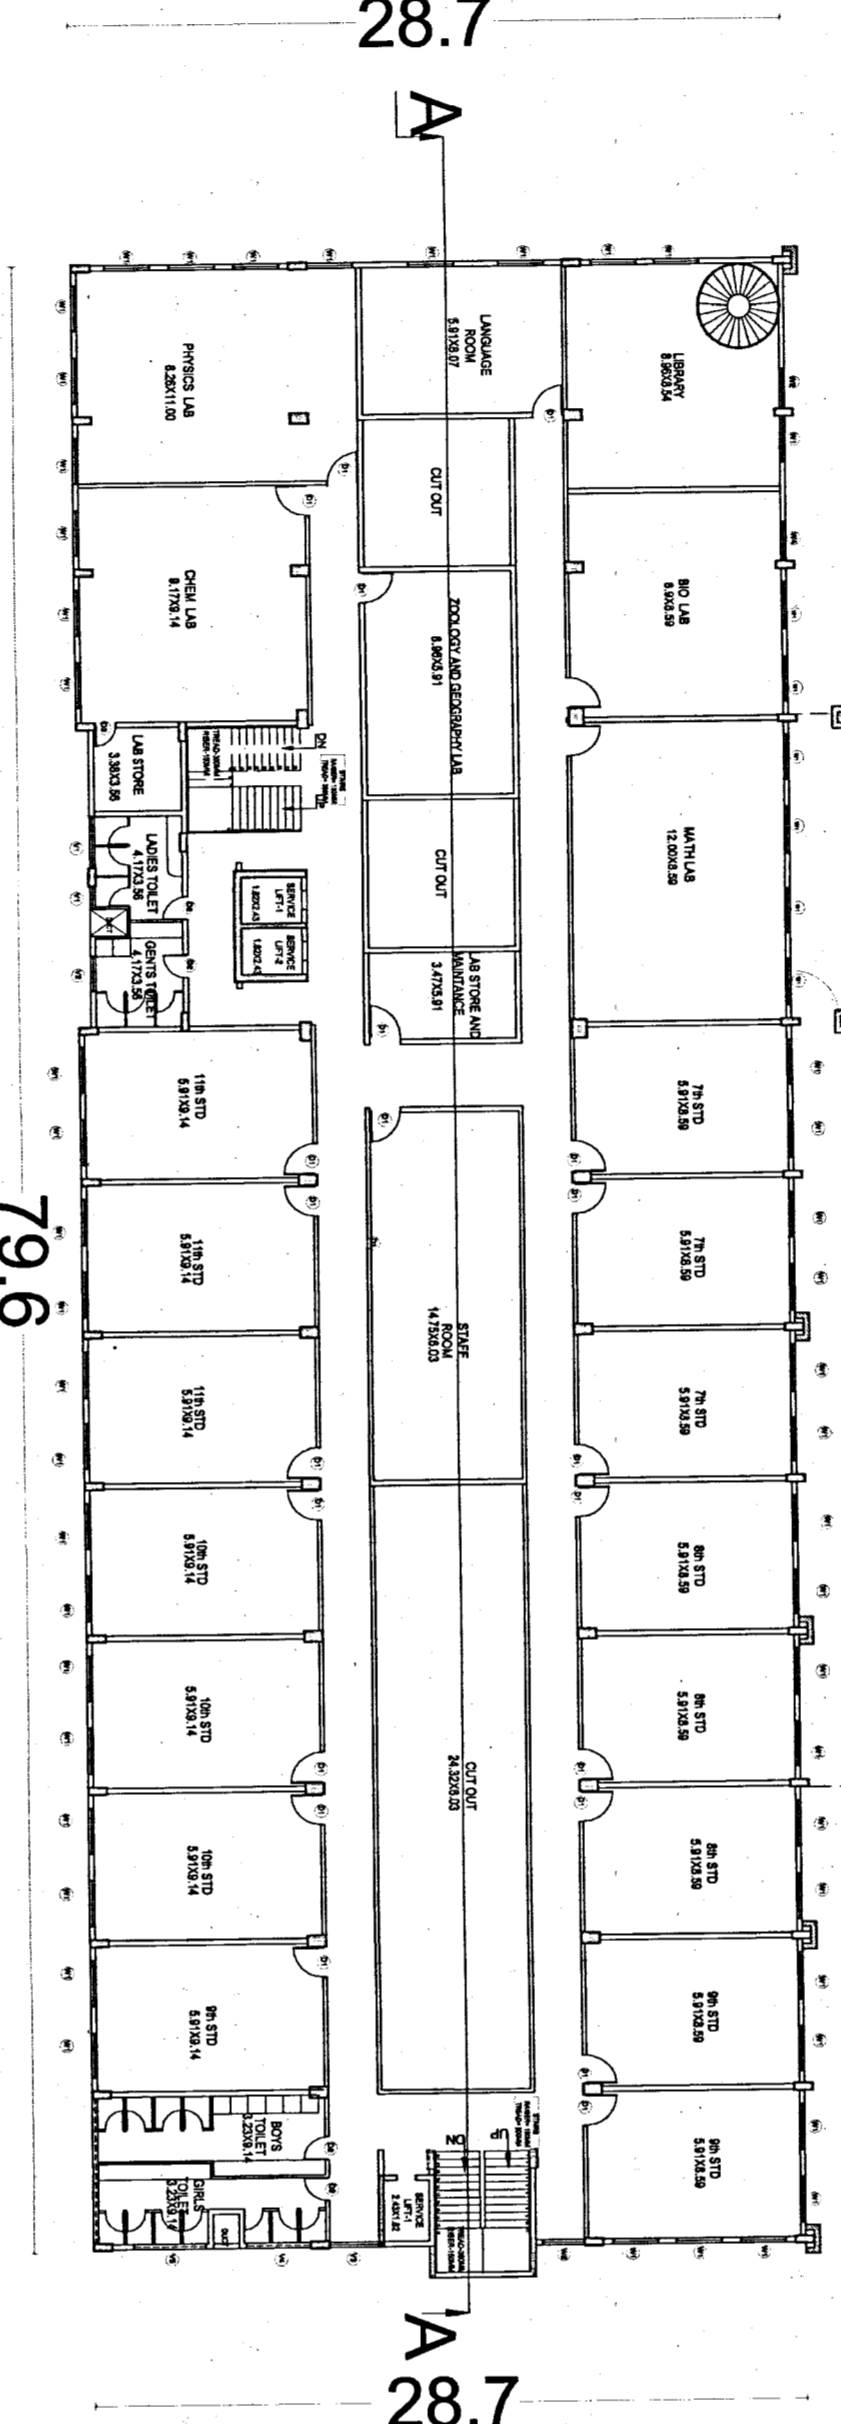


THIRD FLOOR

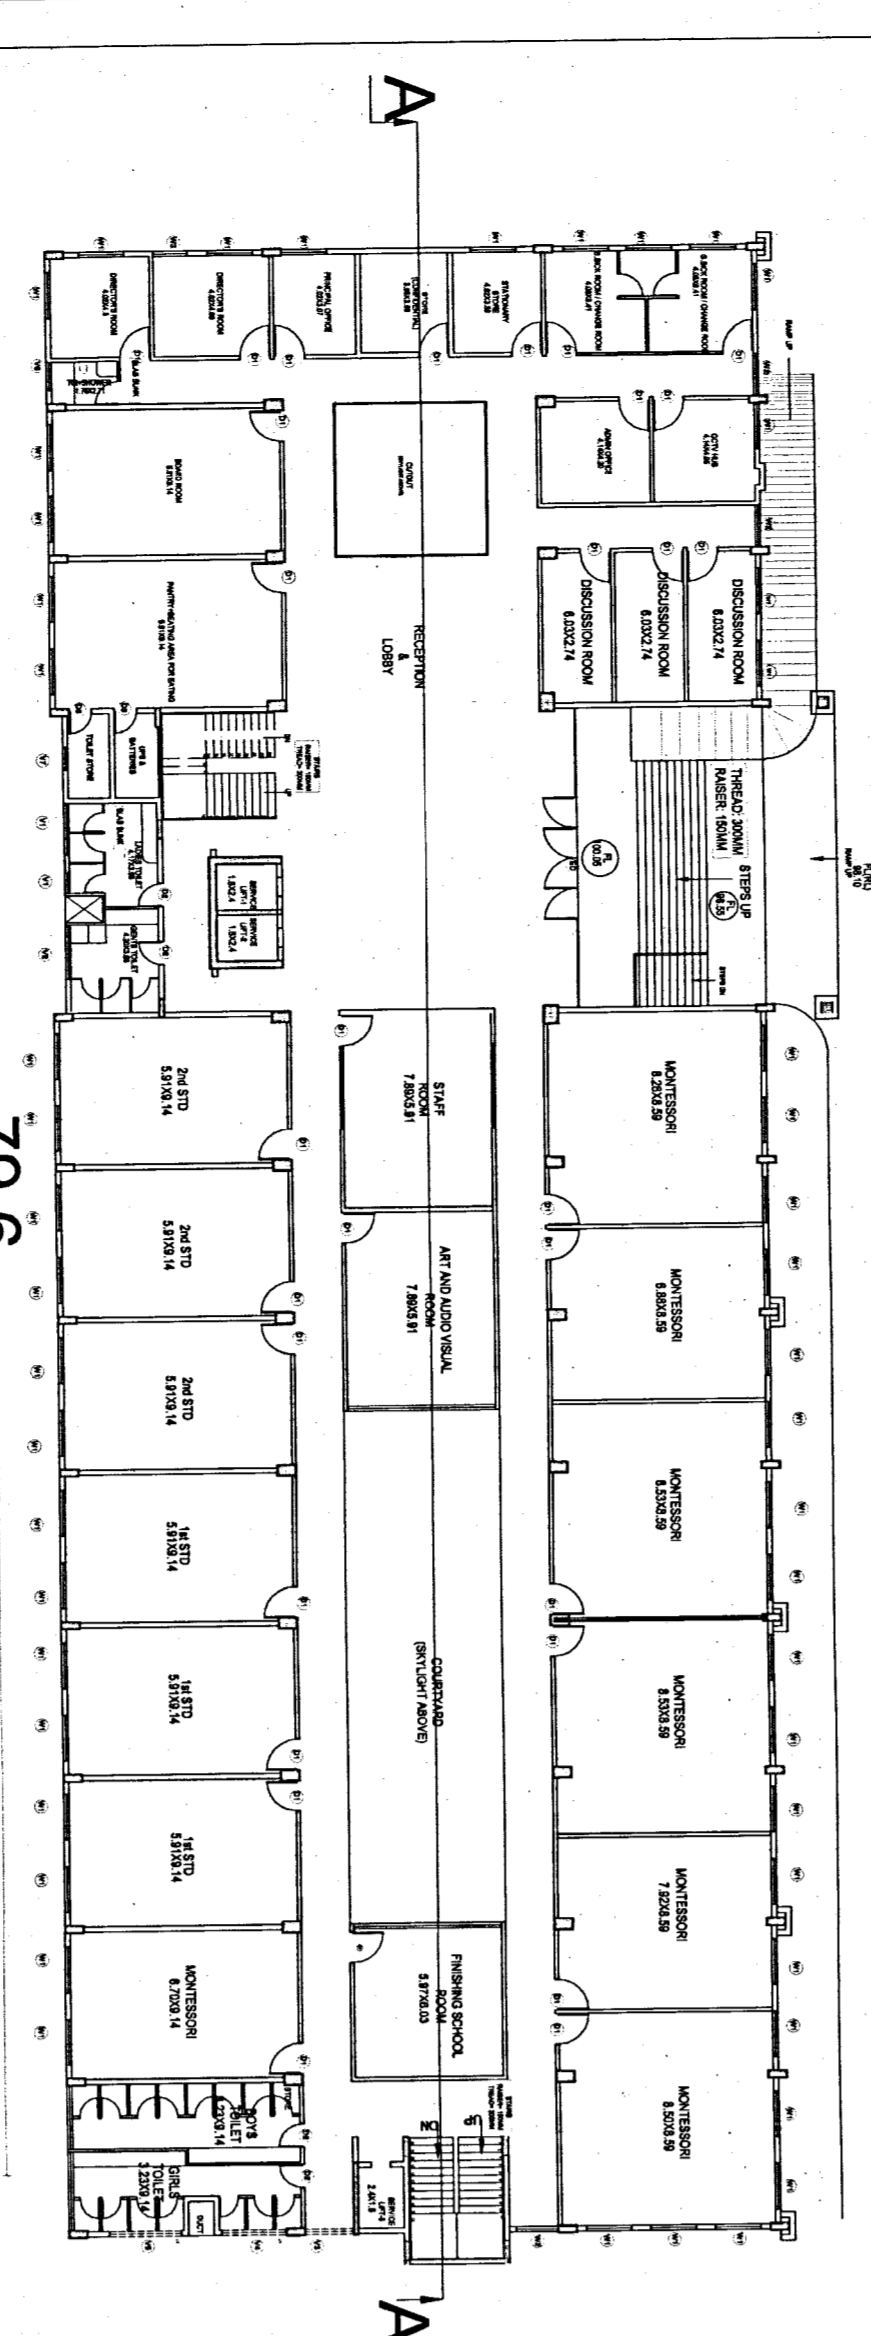


GROUND FLOOR

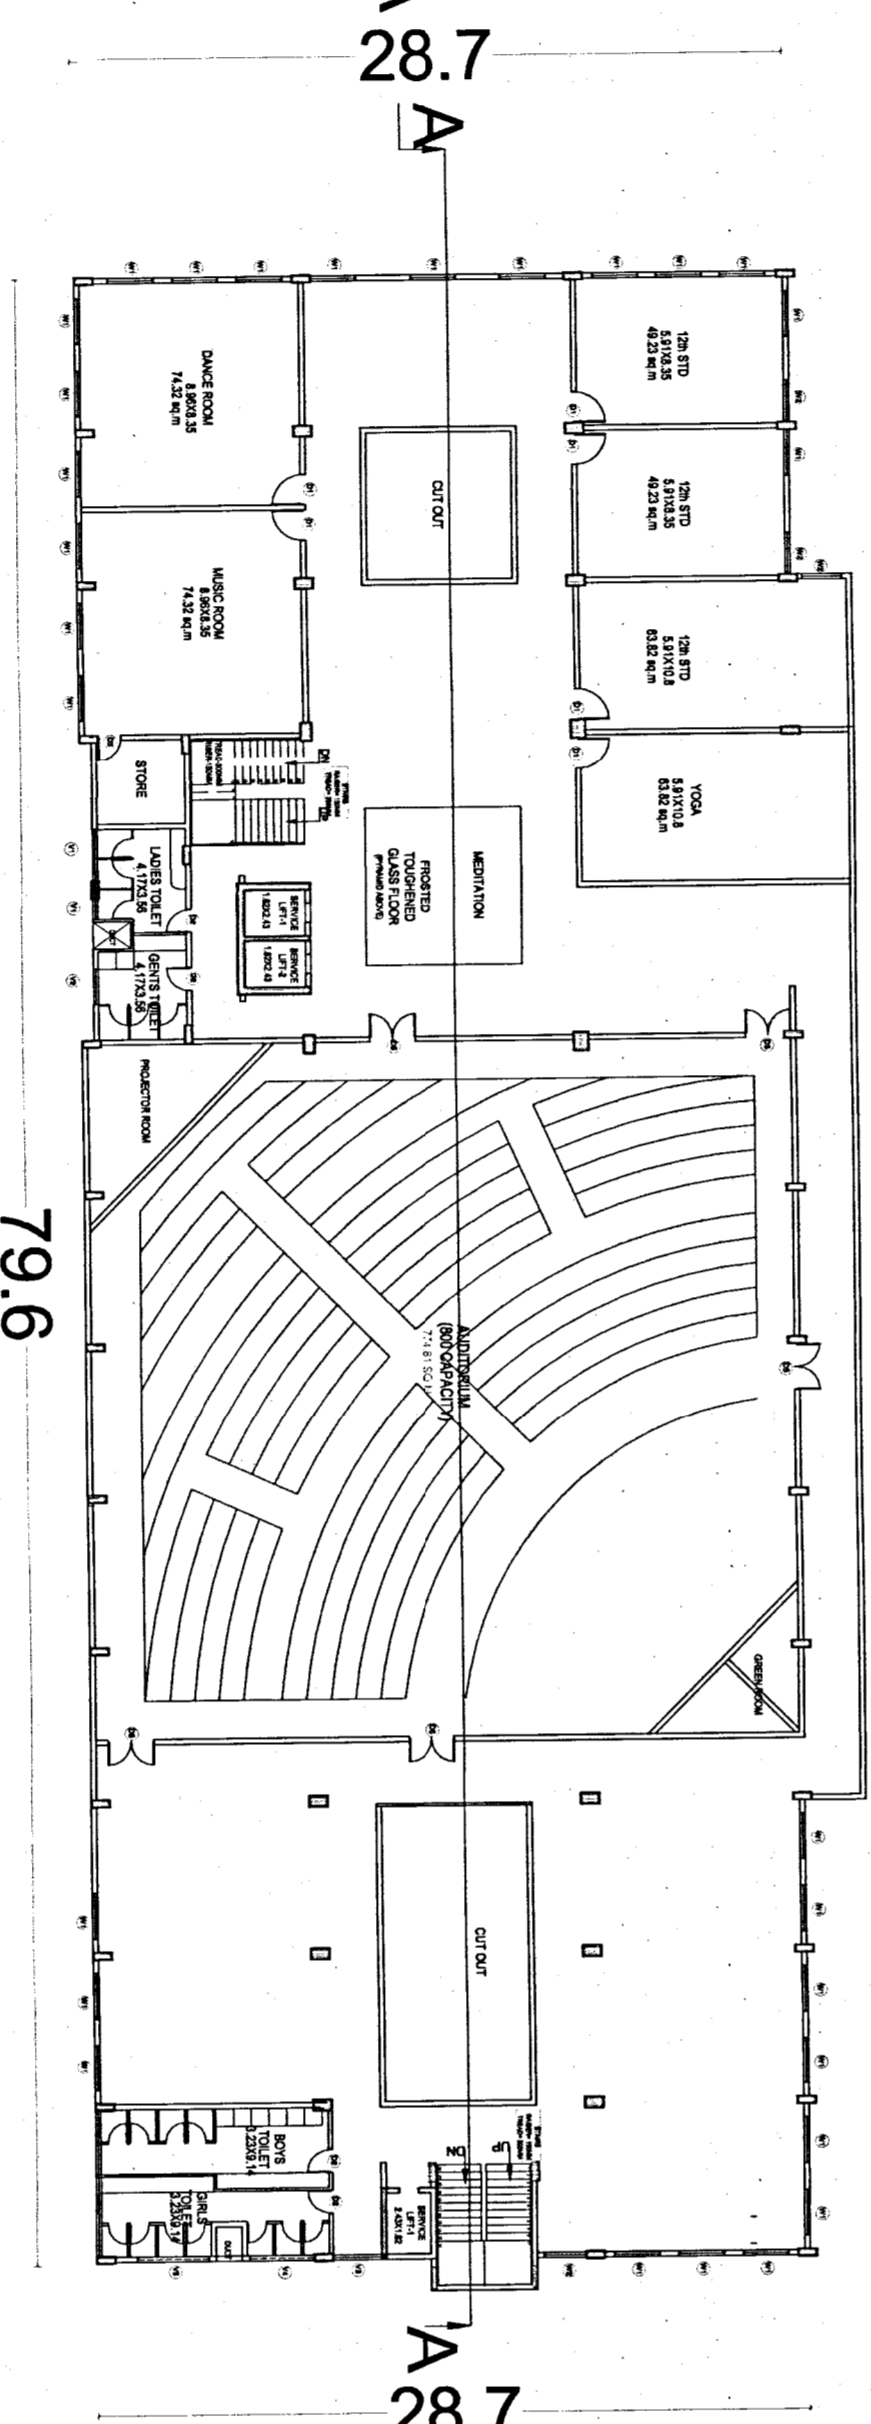

FOURTH FLOOR

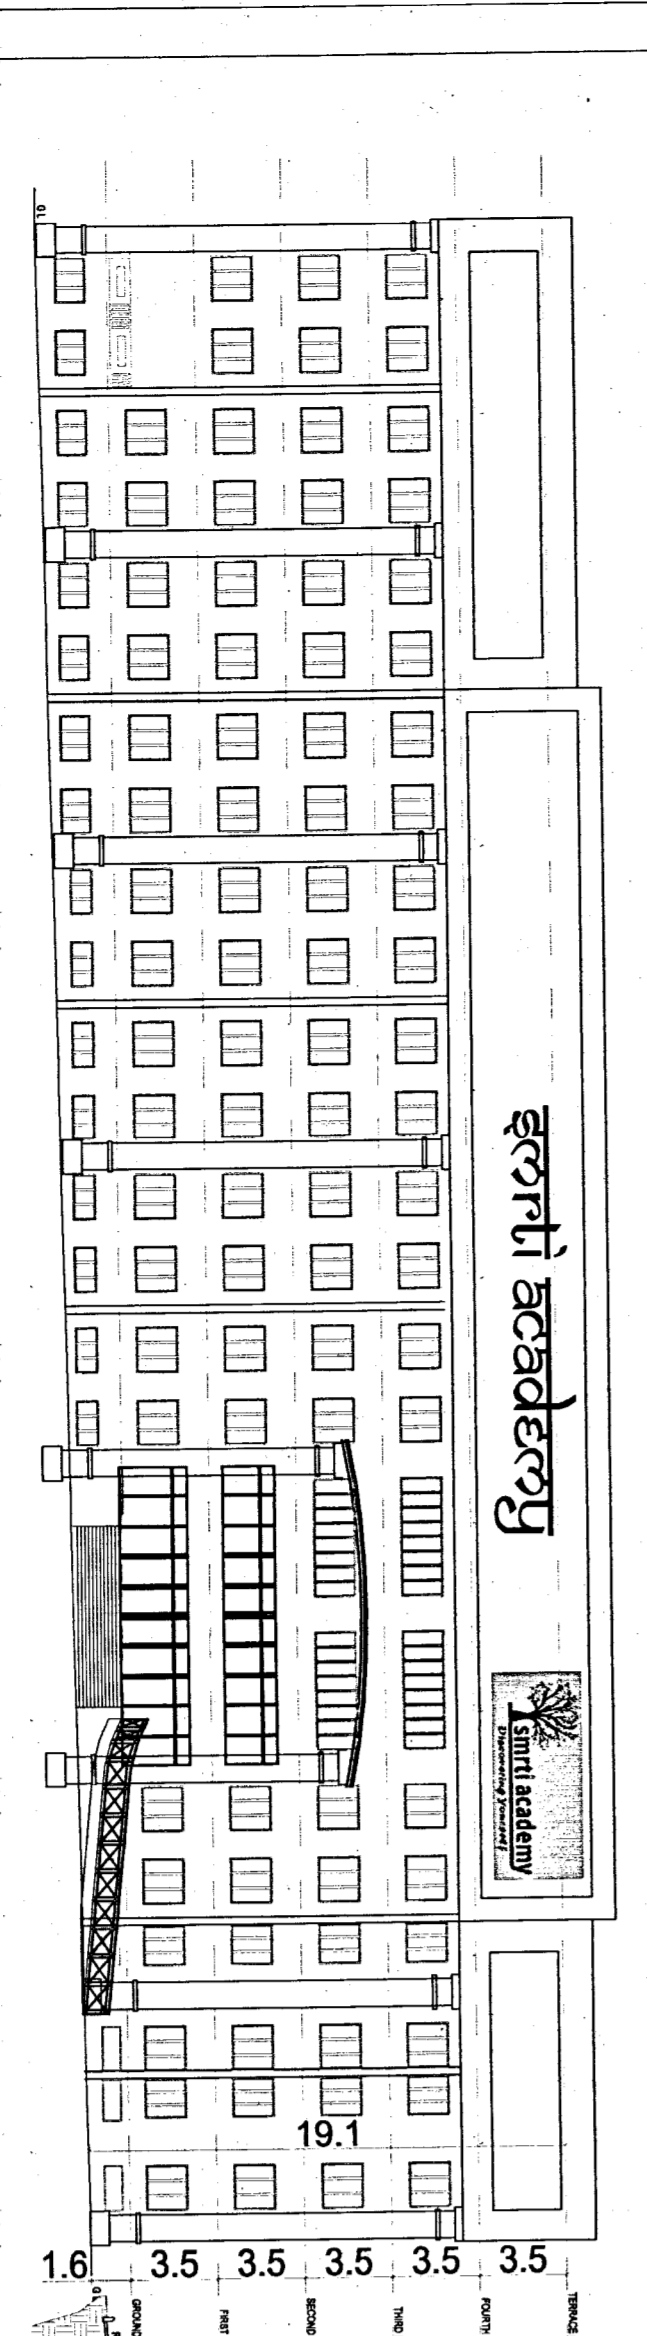


SCHOOL MAIN BUILDING
SCALE 1:300

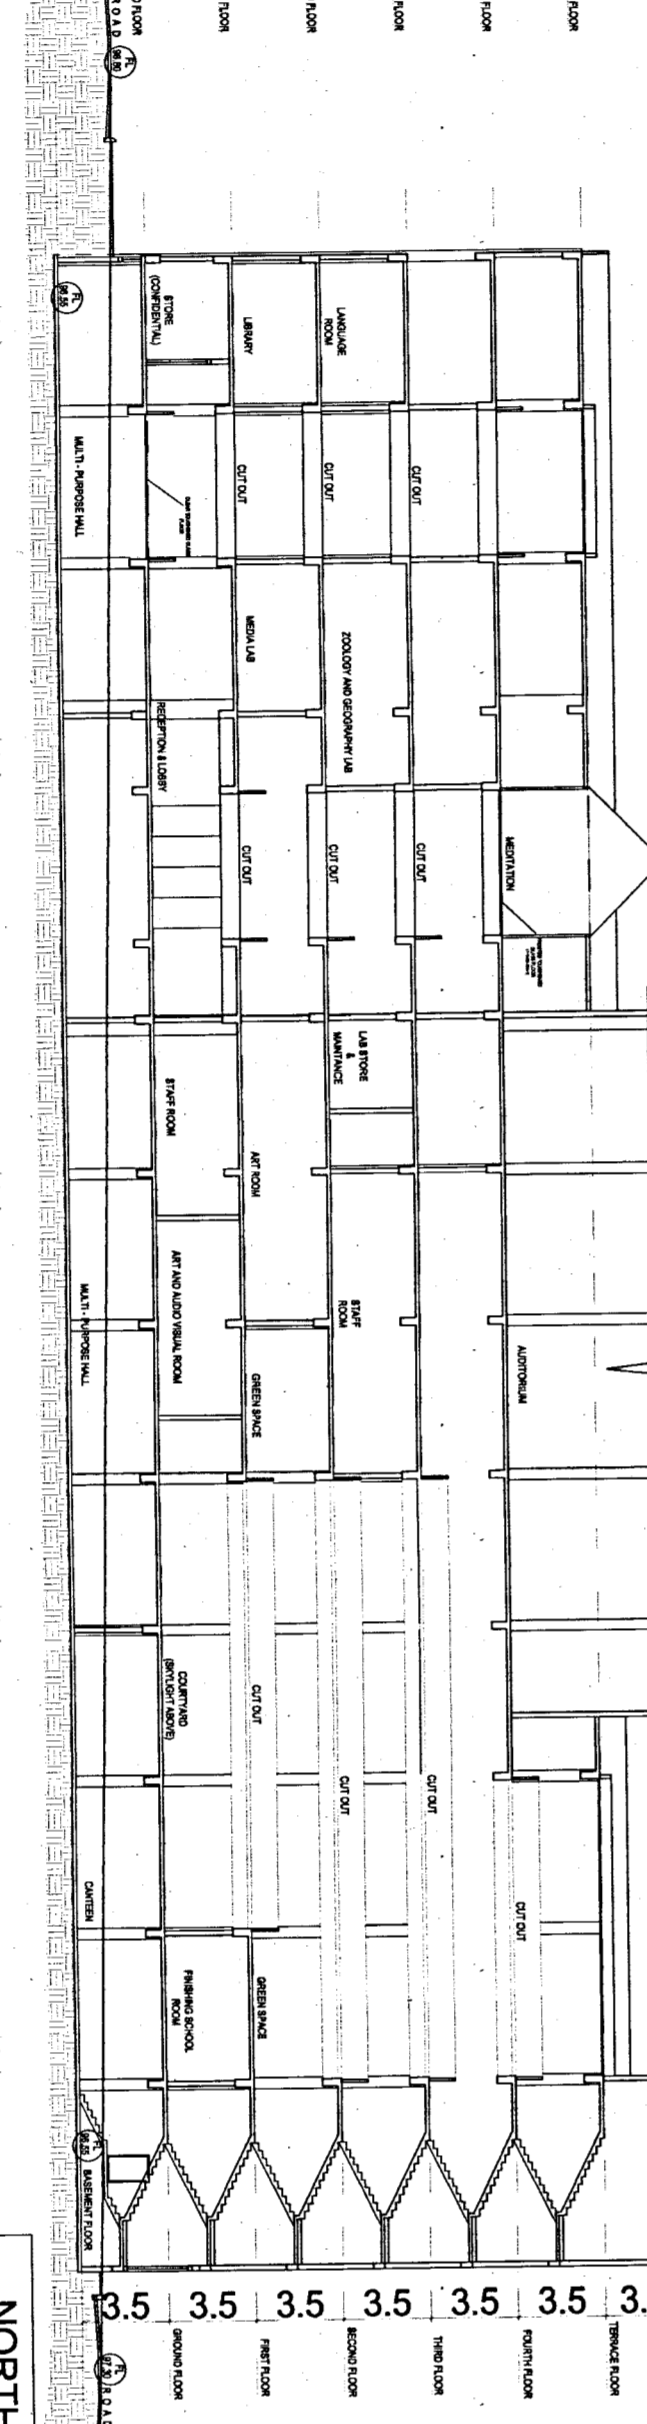


SECTION AA

SCHOOL MAIN BUILDING
SCALE 1:300

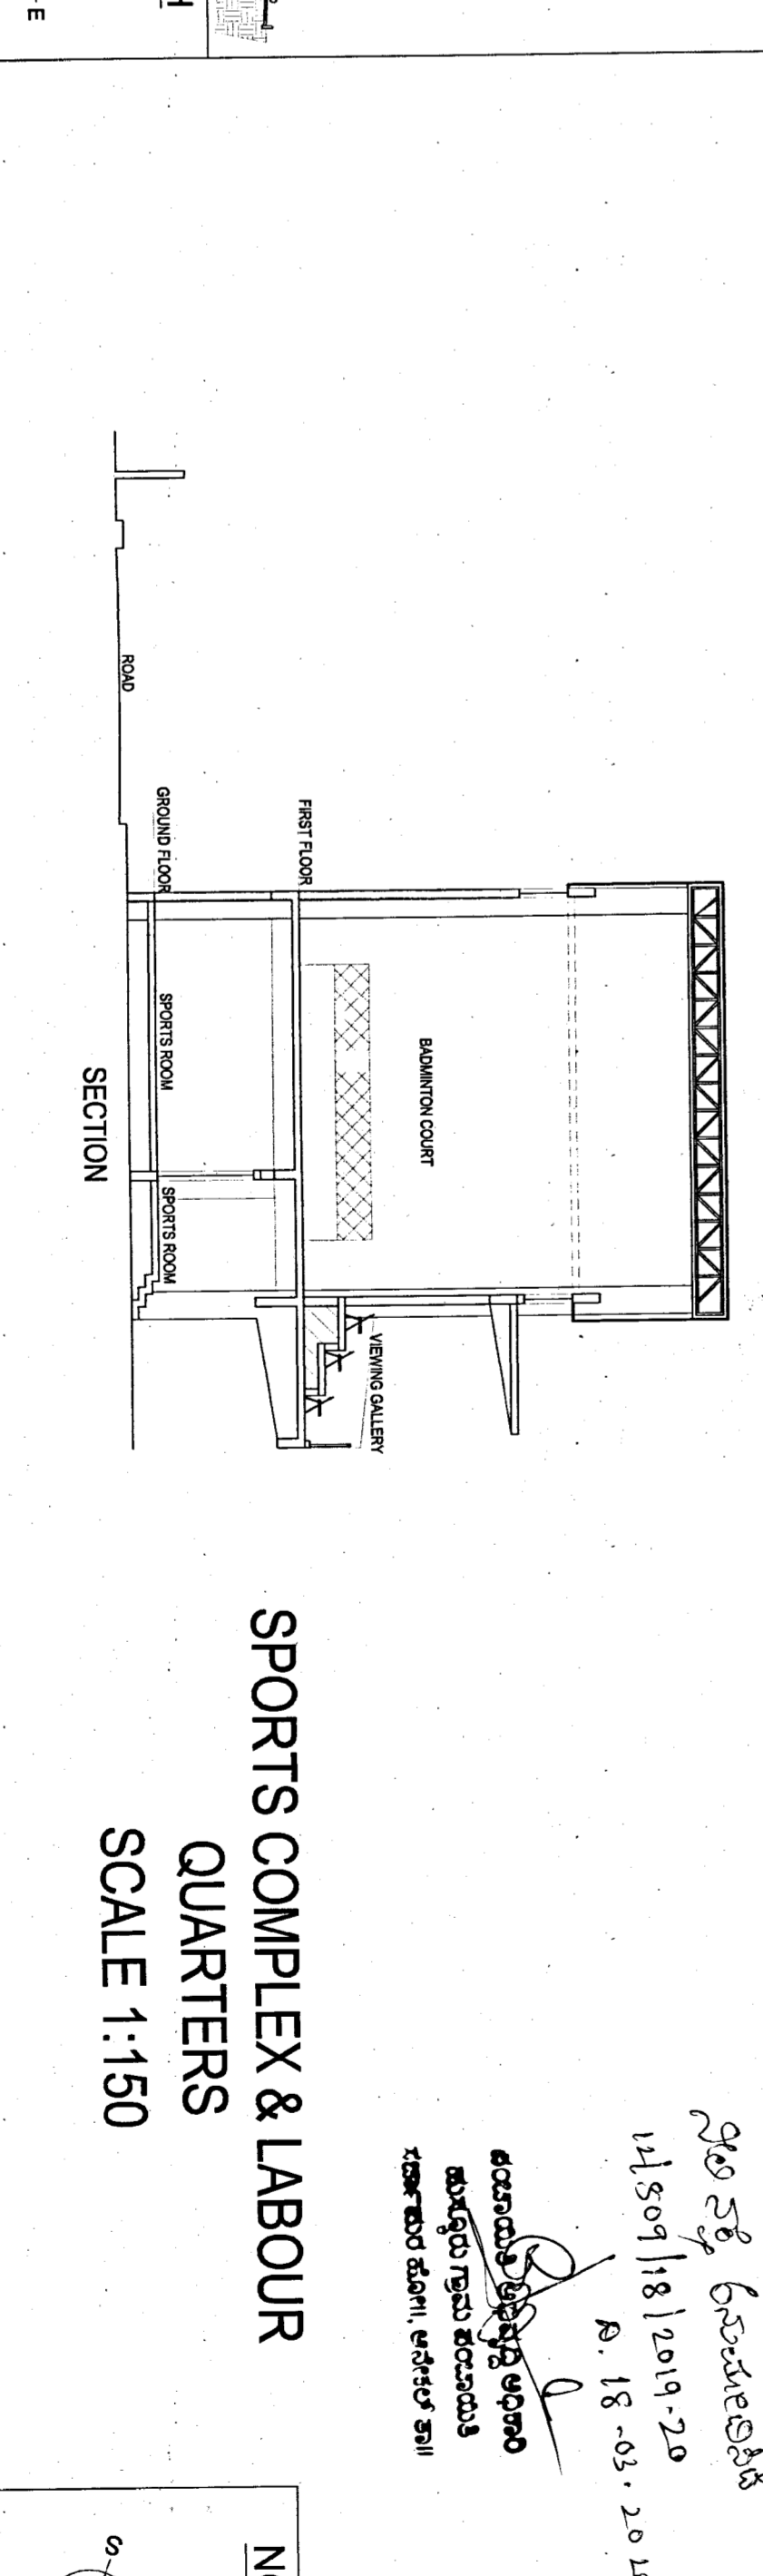

SPORTS COMPLEX & LABOUR QUARTERS
SCALE 1:150

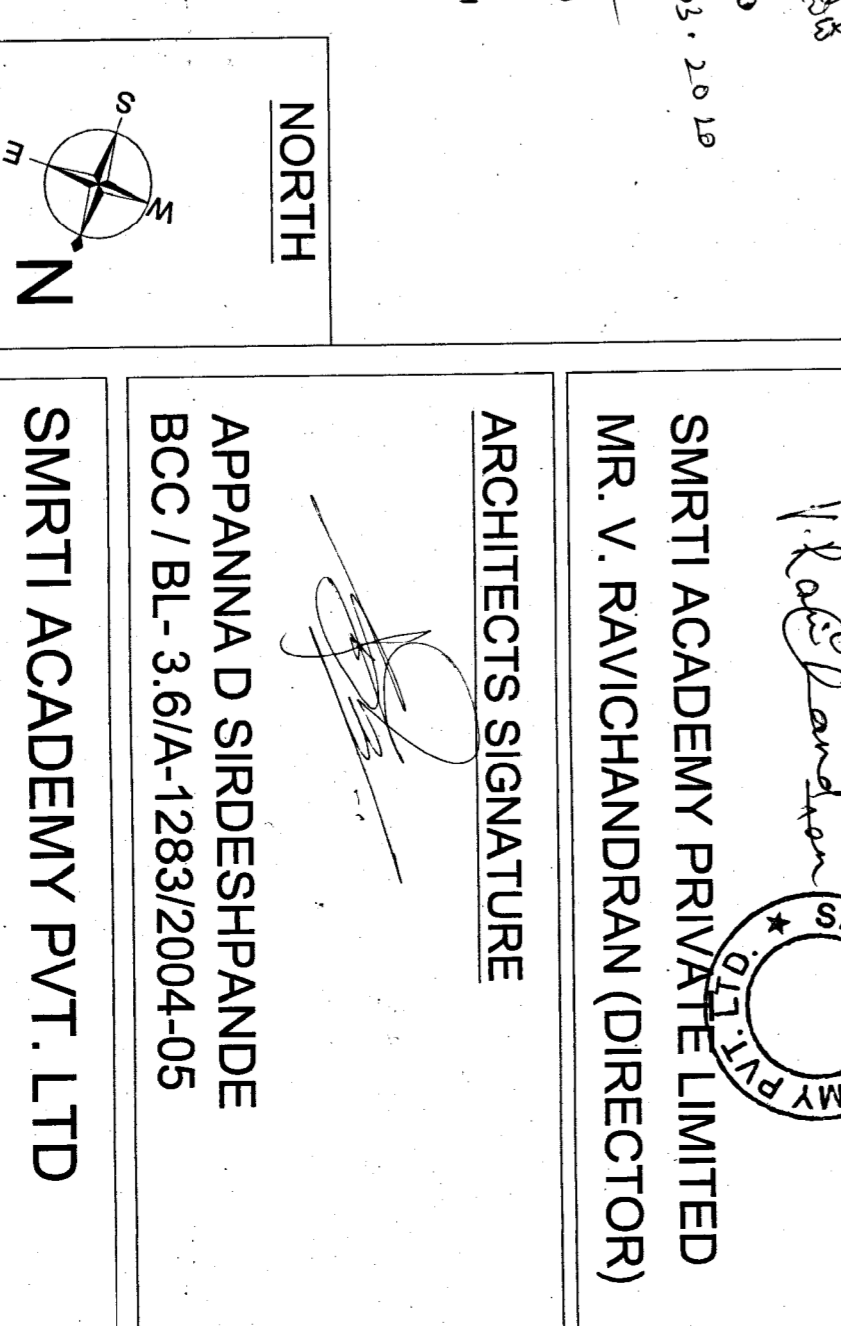

SECTION

SCHEDULE OF OPENINGS


NAME	SIZE	SILL	NOS.	NAME	SIZE	SILL	NOS.	NAME	SIZE	SILL	NOS.	NAME	SIZE	SILL	NOS.
W1	1.8x1.2	0.8	276	D1	1.2x2.1	-	137	B/W 1	1.80x1.20	1.50	11	V1	3.00x3.00	2.00x3.00	2.75
W2	1.70x1.70	0.8	13	D2	0.91x2.1	-	20	B/W 2	1.80x0.91	1.80	20	V2	2.40x0.60	2.40x0.60	2.75
W3	1.60x1.70	0.8	1	D3	0.94x2.1	-	6	B/W 4	1.76x1.20	0.80	1	V3	1.95x0.91	2.75	5
W4	1.40x1.70	0.8	3	D4	1.70x2.1	-	1	B/W 1	1.80x0.80	2.80	2	V4	2.60x0.91	2.75	5
				D5	1.8x2.1	-	5	B/W 2	1.80x0.80	2.70	13	V5	2.75x0.91	2.75	5
								B/W 3	1.80x0.80	2.10	8	V6	1.15x0.60	2.75	1
								B/W 4	2.60x0.60	2.10	1	V7	0.91x0.60	2.75	1

AREA STATEMENT (IN SQ.M.)



FLOOR	SCHOOL BUILDING		SPORTS / LABOUR BLDG.		SECURITY BLOCK		SQ.MT
	TOTAL AREA	CUT OUTS	TOTAL AREA	CUT OUTS	TOTAL AREA	CUT OUTS	
BASEMENT FLOOR	2283.33	-	2283.33	-	115	-	12,050.00
GROUND FLOOR	2283.33	14.00	2269.33	838.71	115	-	12,050.00
FIRST FLOOR	2203.33	192.45	2010.88	1512.78	115	-	2589.00
SECOND FLOOR	2279.33	192.45	2086.88	1512.78	36.54	-	27,112.50
THIRD FLOOR	2279.33	192.45	2086.88	-	-	-	16,329.00
FOURTH FLOOR	2403.00	118.72	2281.28	-	-	-	10,784.11
TOTAL	13,731.65	710.07	13,021.58	3864.27	824	3040.27	

AREA DETAILS

AREA OF PLOT (Minimum)	SQ.MT
NET AREA OF PLOT (Plot area considered for coverage)	12,050.00
MAX PERMISSIBLE COVERAGE AREA	2589.00
Achieved Net Coverage Area (19.5%)	27,112.50
PERMISSIBLE FAR (2.25)	16,329.00
ACHIEVED NET FAR AREA (1.35)	10,784.11
BALANCE FAR AREA (0.90)	

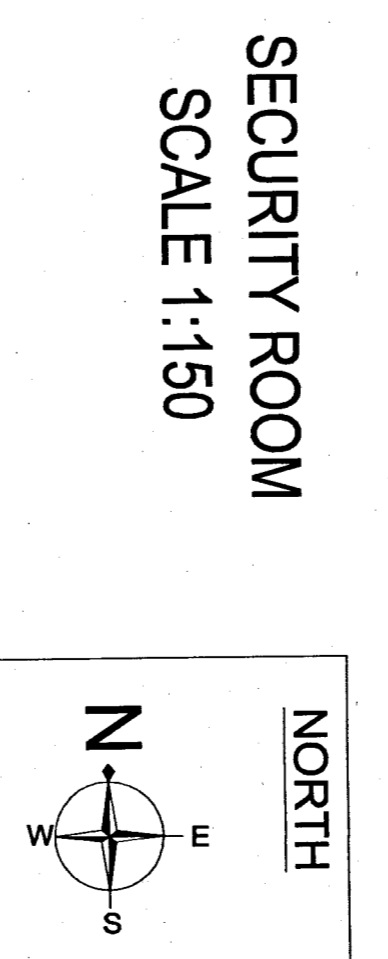

SECURITY ROOM
SCALE 1:150

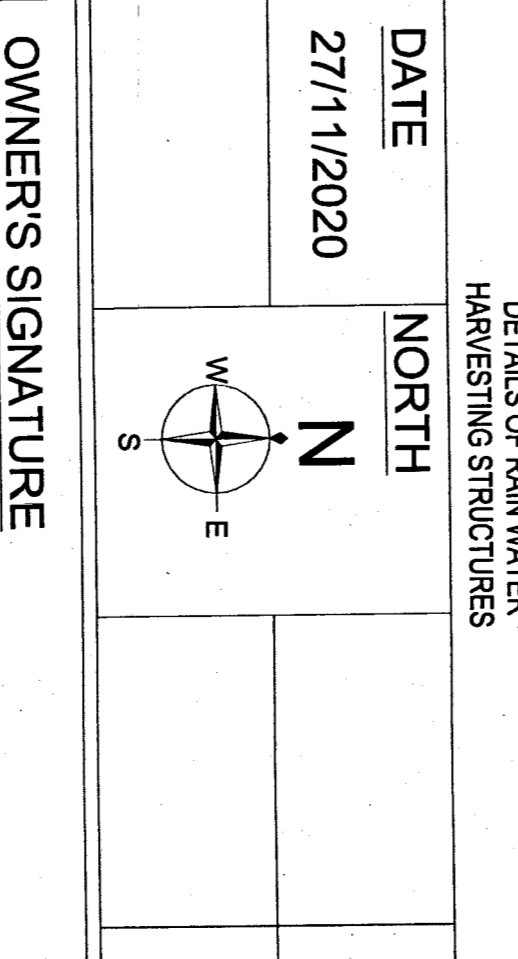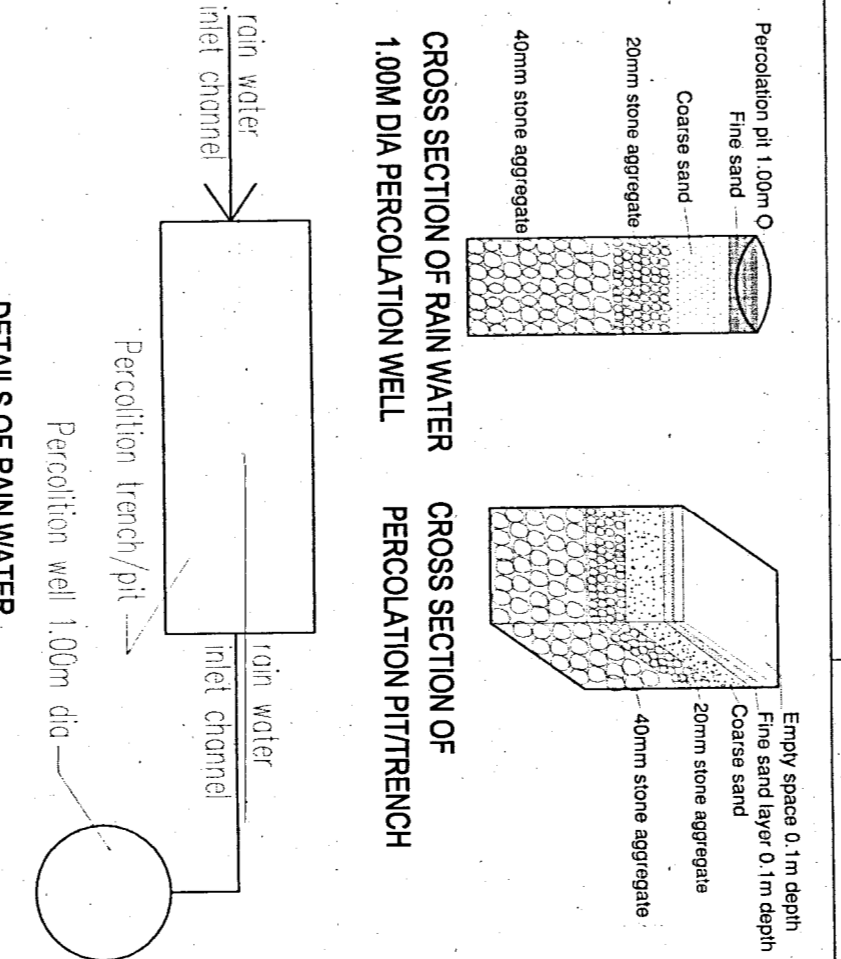

OWNERS SIGNATURE
SMRTI ACADEMY PVT. LTD

ARCHITECTS SIGNATURE
SMRTI ACADEMY PRIVATE LIMITED
MR. V. RAVICHANDRAN (DIRECTOR)

DATE
27/11/2020

DETAILS OF RAIN WATER HARVESTING STRUCTURES
PERCOLATION WELLS (100m dia)

CROSS SECTION OF RAIN WATER PERCOLATION WELLS
100MM DIA PERCOLATION WELLS

APPARNA D SIRDESHPANDE
BCC/BL-3/6/A-1283/2004-05

SURVEY NO. 18, HUSKUR VILLAGE
NEAR ELECTRONIC CITY PHASE - 2
ANEKAL TALUK, SARAPUR HOBLI
BANGALORE - 560099

APPARNA & NIRMALA ARCHITECTS & ASSOCIATES
#99, 17TH CROSS
MALLESHWARAM
BANGALORE-55
Ph: 23348385, 23462153
Email: appanna_nirmala@yahoo.co.in